

PROJECT INFORMATION

EXCLUSIONS

DRAWING NOTES


PROJECT NAME
ADDRESS
CITY/ STATE/ ZIP

1. ACCURO DRAFTING & DESIGN WILL NOT BE HELD RESPONSIBLE FOR ANY ERRORS TO ANY ASPECT OF THESE DRAWINGS.
2. ACCURO DRAFTING & DESIGN AND THE CLIENT WILL NOT BE HELD RESPONSIBLE FOR ANY ERRORS RESULTING FROM THE USE OF THESE DRAWINGS BY OTHER TRADES.
3. THESE DRAWINGS REPRESENT ACCURO DRAFTING & DESIGN'S AND THE CLIENT'S INTERPRETATION OF THE CONSTRUCTION DRAWINGS AND SPECIFICATIONS PROVIDED BY THE ARCHITECT WITH RESPECT TO THE LISTED PROJECT. THE PURPOSE OF THESE DRAWINGS IS TO REPRESENT THE EXTENTS OF THE GLAZING SYSTEM BY PROVIDING THE MANUFACTURER'S RECOMMENDED INSTALLATION DETAILS AND ALL ASSOCIATED DIMENSIONS WITH REPECT TO THE CONSTRUCTION SET OF DRAWINGS.
4. THESE SHOP DRAWINGS MUST BE REVIEWED AND APPROVED BY ALL RESPONSIBLE PARTIES PRIOR TO ORDERING ANY MATERIALS OR FABRICATION OF PRODUCT.
5. APPROVAL OF THESE DRAWINGS CONSTITUTES ACCEPTANCE OF ALL CONFIRMATION AND DEVIATIONS OF DIMENSIONS, EXTENTS OF SYSTEM OR CONNECTION DETAILS FROM THE CONSTRUCTION DRAWINGS AS REVIEWED BY ALL RESPONSIBLE PARTIES.
6. ACCURO DRAFTING & DESIGN AND THE CLIENT WILL ASSUME NO RESPONSIBILITY FOR DIMENSIONAL ERRORS OR CHANGES RESULTING FROM FIELD CORRECTIONS OR DEVIATIONS.
7. ALL FRAMING SYSTEMS SHALL BE FABRICATED AND INSTALLED PER MANUFACTURER'S RECOMMENDATIONS & REQUIREMENTS.
8. THE ROUGH OPENINGS PROVIDED SHALL BE SQUARE AND WITHIN ALL SPECIFIED BUILDING TOLERANCES.

SYMBOLS/ ABBREVIATIONS

GLASS SCHEDULE

SYSTEM NOTES

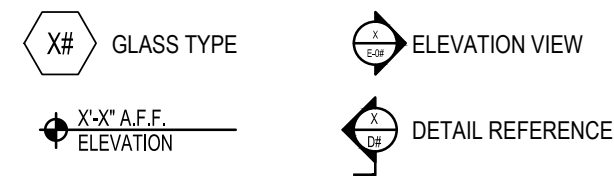

G1	1/4" CLEAR TEMPERED LKSDJG LSKJG
G3	1/4" CLEAR TEMPERED LKSDJG LSKJG
G21	1/4" CLEAR TEMPERED LKSDJG LSKJG
G41	1/4" CLEAR TEMPERED LKSDJG LSKJG

SYSTEM TYPES:
- ST-1 - YKK YES-45, DARK BRONZE (MATTE)

DOOR TYPES:
- ST-1 - YKK YES-45, DARK BRONZE (MATTE)

SEALANT TYPES:
- ST-1 - YKK YES-45, DARK BRONZE (MATTE)

RO ROUGH OPENING FF FINISH FLOOR
FO FINISHED OPENING VIF VERIFY IN FIELD
DO DOOR OPENING S/L SIDELITE
DLO DAY LIGHT OPENING WP WORKPOINT
FS FRAME SIZE EOG EDGE OF GLASS
GS GLASS SIZE CL CENTERLINE

DIMENSION VERIFICATION

DOOR HARDWARE

DRAWING INDEX

- FIELD VERIFIED
- GUARANTEED DIMENSIONS

CS-01 COVER SHEET
P-01 PLAN VIEW
E-01 - E-04 STOREFRONT ELEVATIONS
D-01 - D-04 STOREFRONT DETAILS

CLIENT

DRAFTING SERVICES

ARCHITECT OF RECORD

GENERAL CONTRACTOR

ISSUES/ REVISIONS
DATE DESCRIPTION

STAMPS/ SUBMITTALS

PROJECT NAME/ ADDRESS

JOB NUMBER 23-001-01

ISSUE DATE 01/ 09/ 2022

DRAWN BY/ CHECKED BY KL/JA



SCALE 11X17: 1/4"=1'-0" | 24X16: 1/2"=1'-0"

DRAWING TITLE

COVER SHEET

SHEET NUMBER

CS-01

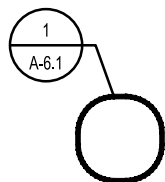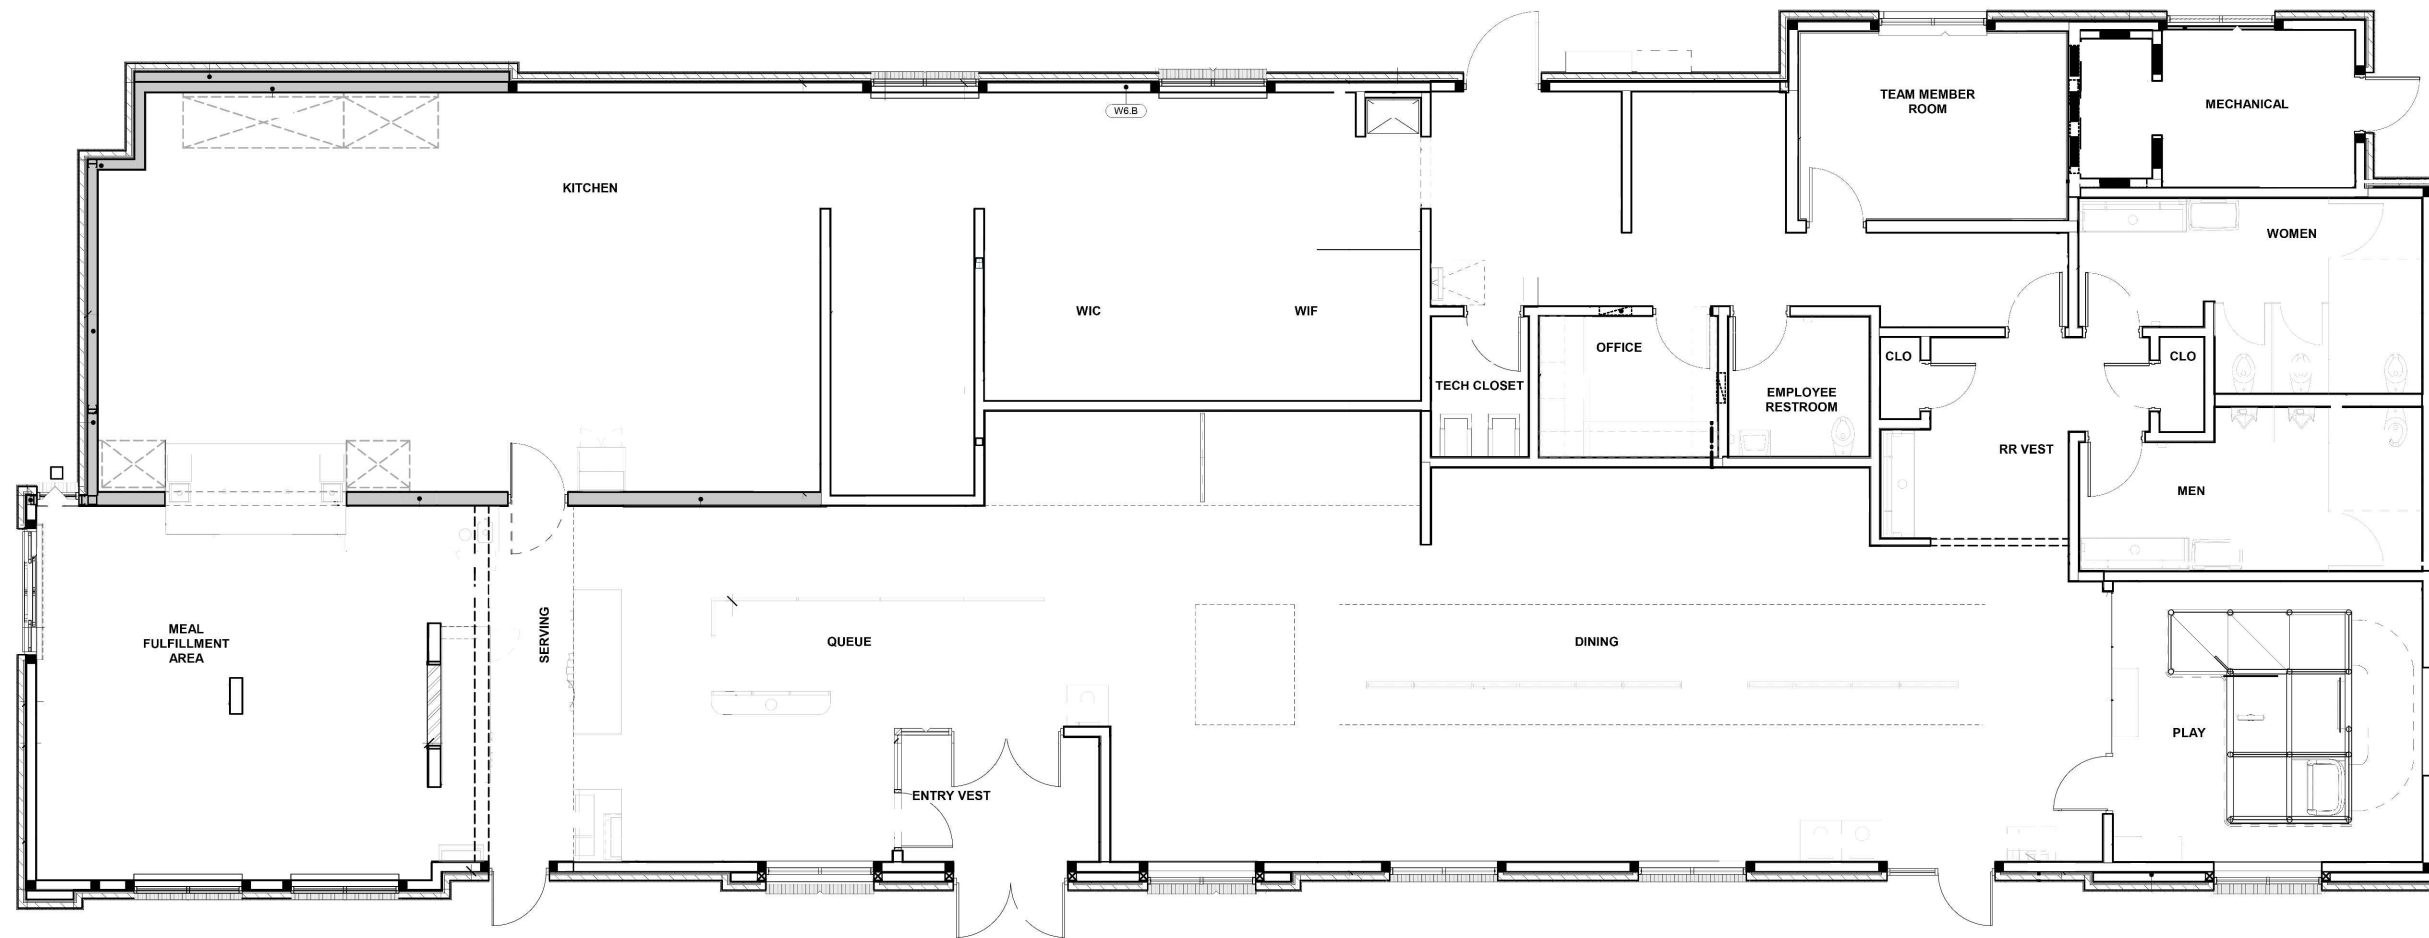

1
A-1.1


BUILDING A - FLOOR PLAN

SCALE: 3/32"=1'-0"

S30
E-02

STOREFRONT ELEVATION

ARCH REF: S30/ A520

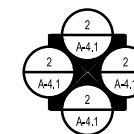

CLIENT

DRAFTING SERVICES

ARCHITECT OF RECORD

GENERAL CONTRACTOR

ISSUES/ REVISIONS

#	DATE	DESCRIPTION

STAMPS/ SUBMITTALS

PROJECT NAME/ ADDRESS

JOB NUMBER 23-001-01

ISSUE DATE 01/ 09/ 2022

DRAWN BY/ CHECKED BY KL/JA


SCALE 11X17: 1/4"=1'-0" | 24X16: 1/2"=1'-0"

DRAWING TITLE

**STOREFRONT
PLAN**

SHEET NUMBER


P-01

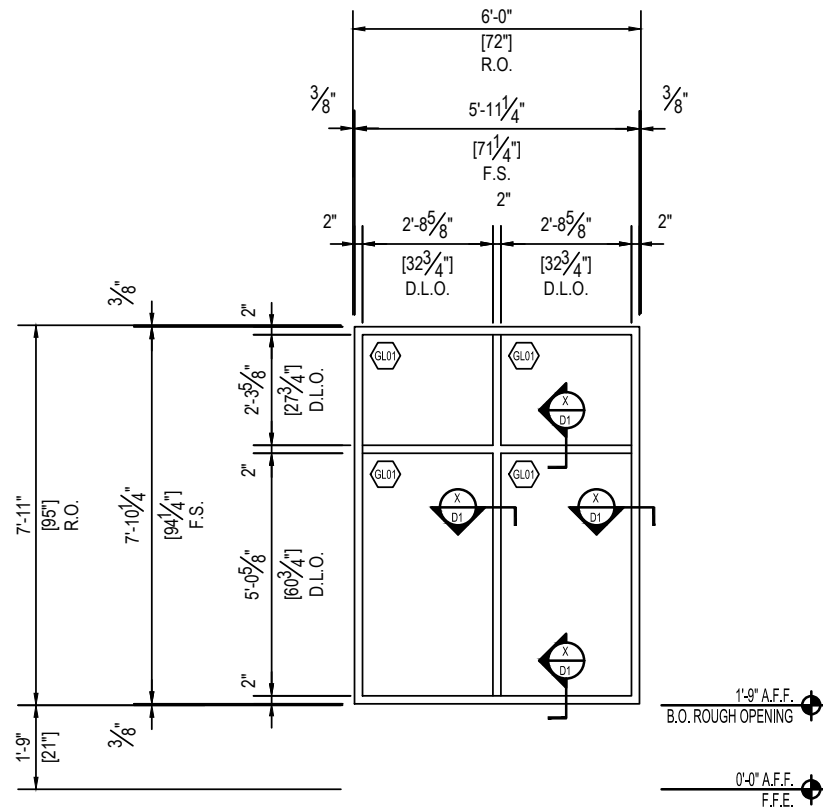

THUS REQ'D	1 THUS
FRAME TYPE	KAWNEER ENCORE
FINISH TYPE	CLEAR ANNODIZED
LOCATION	EXTERIOR - WEST


1'-9" A.F.F.
B.O. ROUGH OPENING

W1 WINDOW ELEVATION
E-01 ARCH REF: WINDOW TYPES - A801

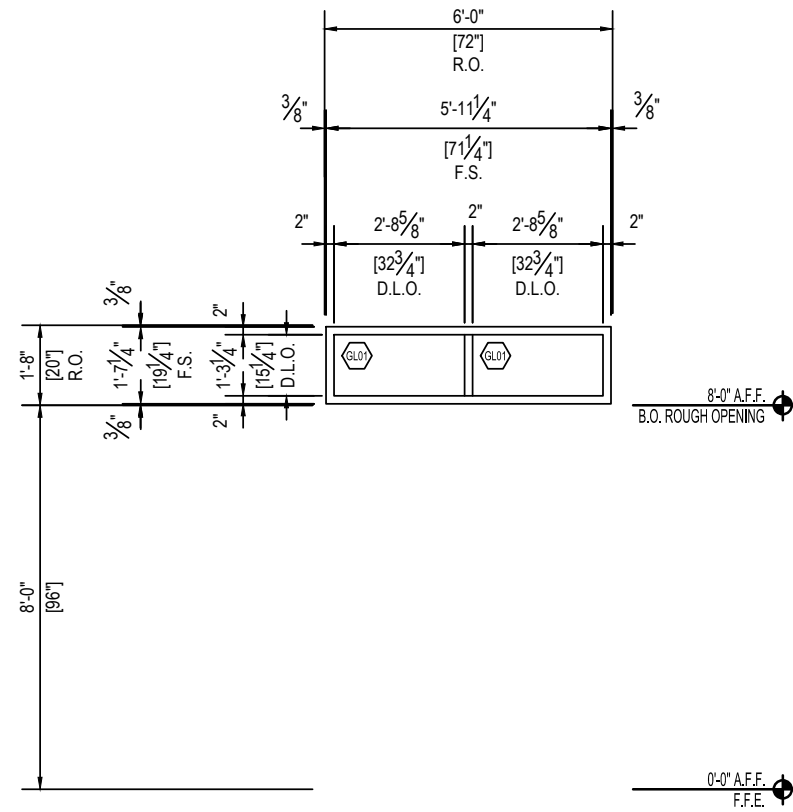

THUS REQ'D	1 THUS
FRAME TYPE	KAWNEER ENCORE
FINISH TYPE	CLEAR ANNODIZED
LOCATION	EXTERIOR - WEST

W2 WINDOW ELEVATION
E-01 ARCH REF: WINDOW TYPES - A801

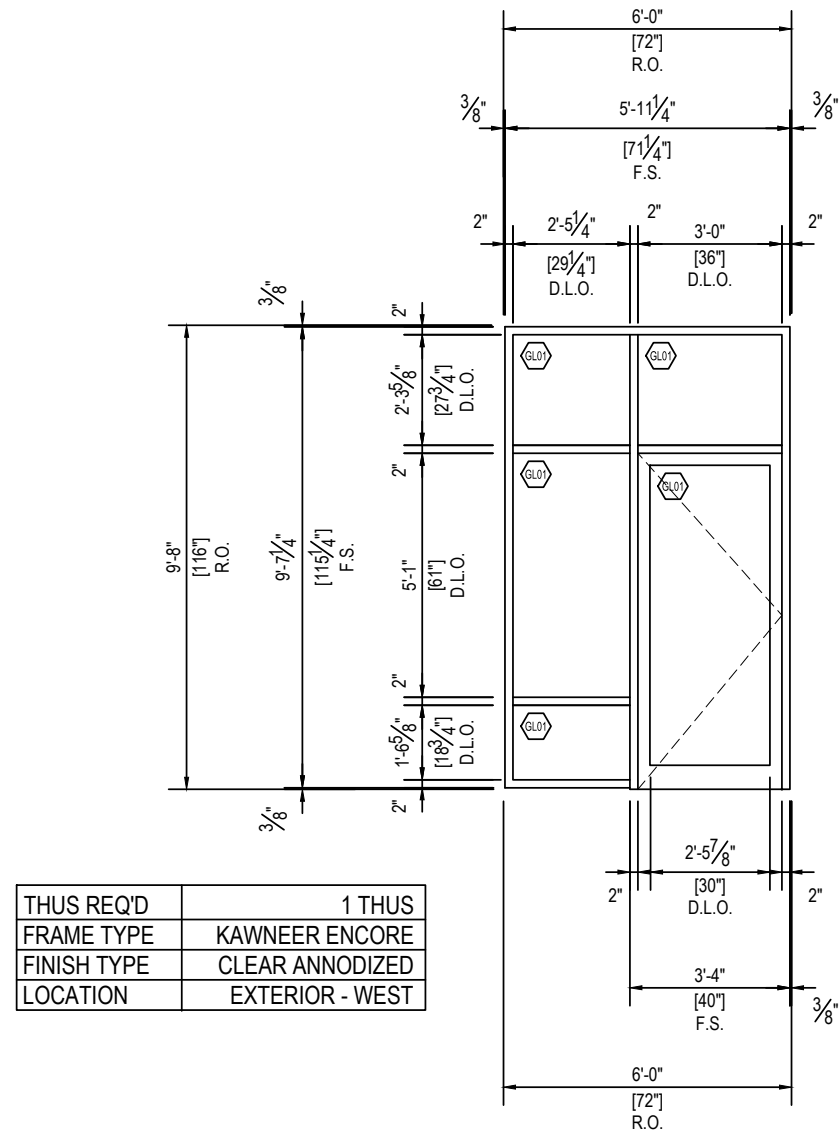

THUS REQ'D	1 THUS
FRAME TYPE	KAWNEER ENCORE
FINISH TYPE	CLEAR ANNODIZED
LOCATION	EXTERIOR - WEST

W3 WINDOW ELEVATION
E-01 ARCH REF: WINDOW TYPES - A801

CLIENT

DRAFTING SERVICES

ARCHITECT OF RECORD

GENERAL CONTRACTOR

ISSUES/ REVISIONS

#	DATE	DESCRIPTION

STAMPS/ SUBMITTALS

PROJECT NAME/ ADDRESS

JOB NUMBER 23-001-01

ISSUE DATE 01/ 09/ 2022

DRAWN BY/ CHECKED BY KL/JA


SCALE 11X17: 1/4"=1'-0" | 24X16: 1/2"=1'-0"

DRAWING TITLE


STOREFRONT
ELEVATIONS

SHEET NUMBER


E-01

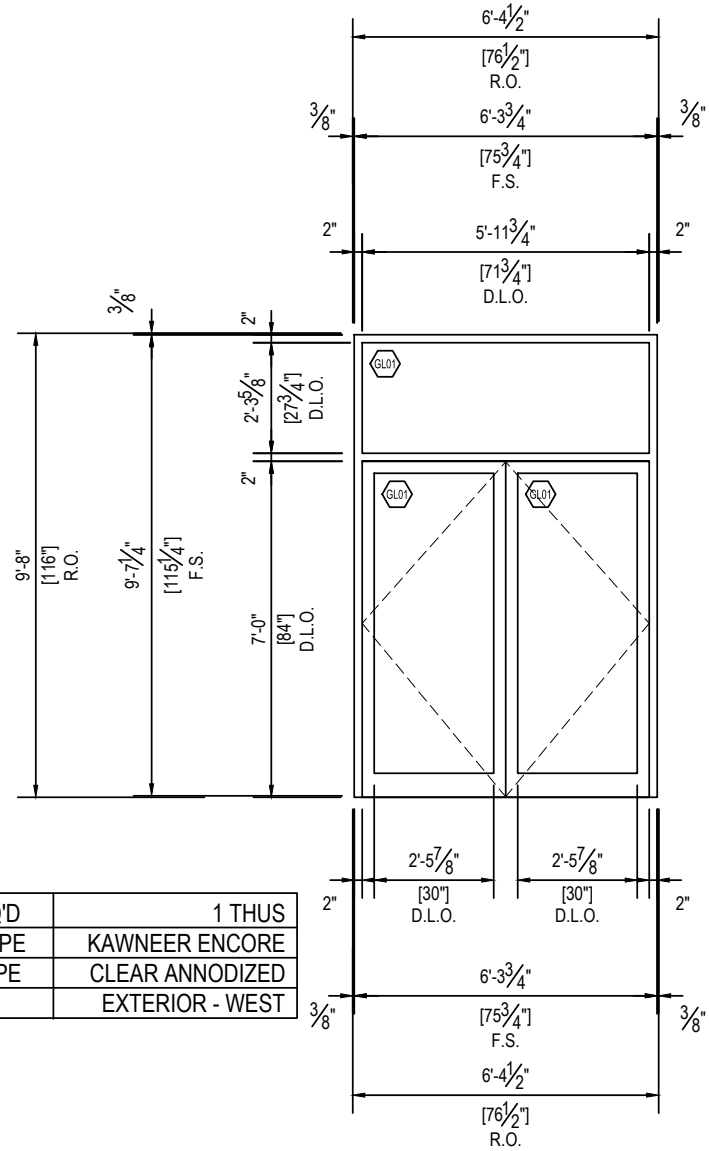

W1 WINDOW ELEVATION
E-02 ARCH REF: WINDOW TYPES - A-801

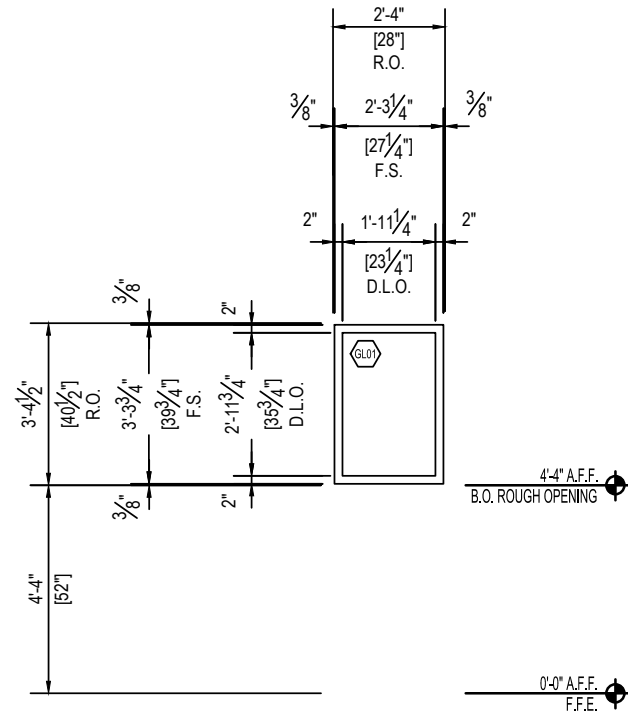

W2 WINDOW ELEVATION
E-02 ARCH REF: WINDOW TYPES - A-801

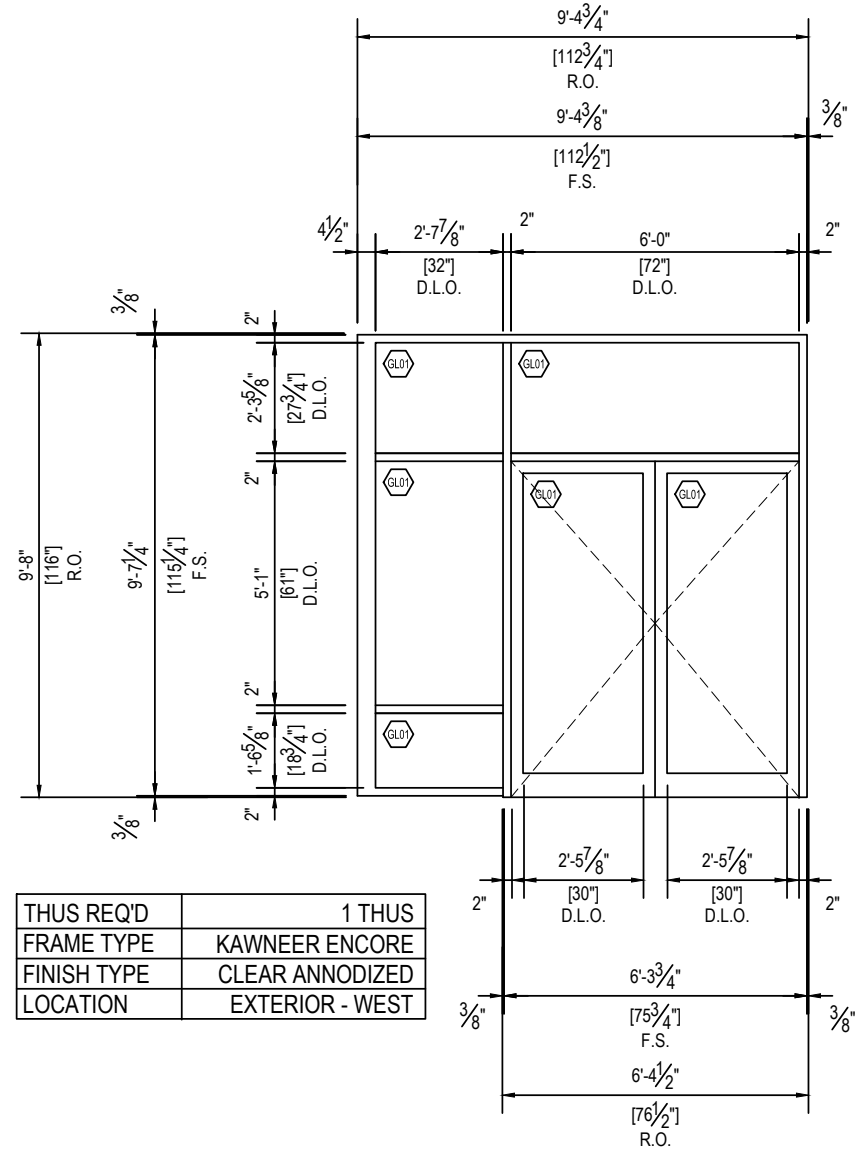

W3 WINDOW ELEVATION
E-02 ARCH REF: WINDOW TYPES - A-801

CLIENT

DRAFTING SERVICES

ARCHITECT OF RECORD

GENERAL CONTRACTOR

ISSUES/ REVISIONS

#	DATE	DESCRIPTION

STAMPS/ SUBMITTALS

PROJECT NAME/ ADDRESS

JOB NUMBER 23-001-01

ISSUE DATE 01/ 09/ 2022

DRAWN BY/ CHECKED BY KL/JA


SCALE 11X17: 1/4"=1'-0" | 24X16: 1/2"=1'-0"

DRAWING TITLE

STOREFRONT
ELEVATIONS


SHEET NUMBER

E-02

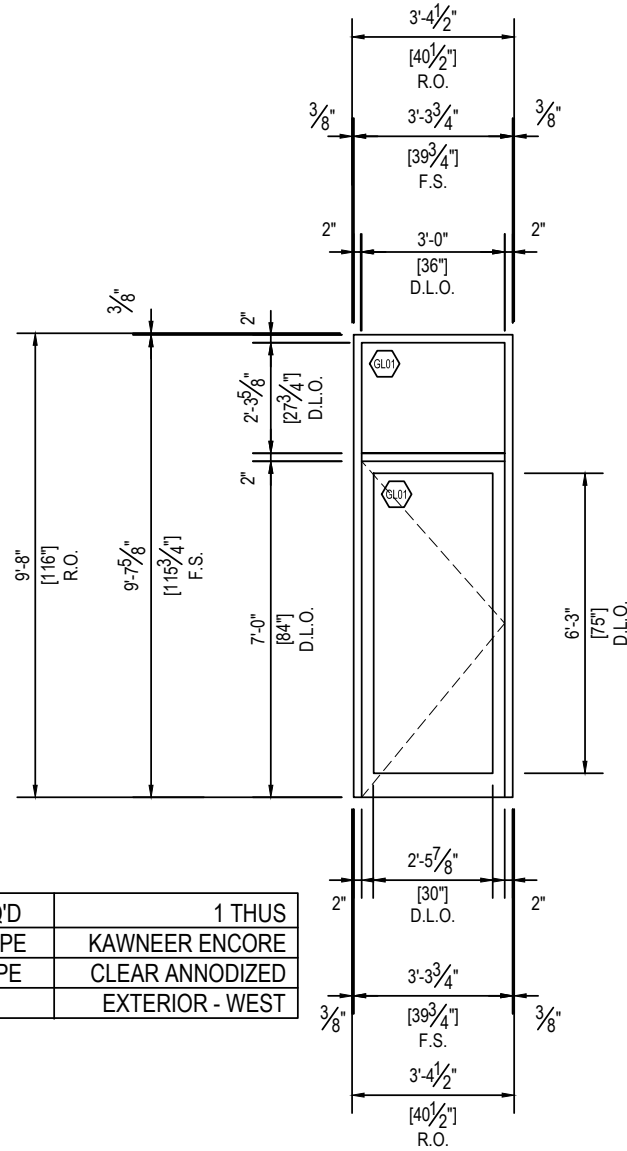


THUS REQ'D	1 THUS
FRAME TYPE	KAWNEER ENCORE
FINISH TYPE	CLEAR ANNOIDIZED
LOCATION	EXTERIOR - WEST

W1 WINDOW ELEVATION
E-03 ARCH REF: WINDOW TYPES - A-801

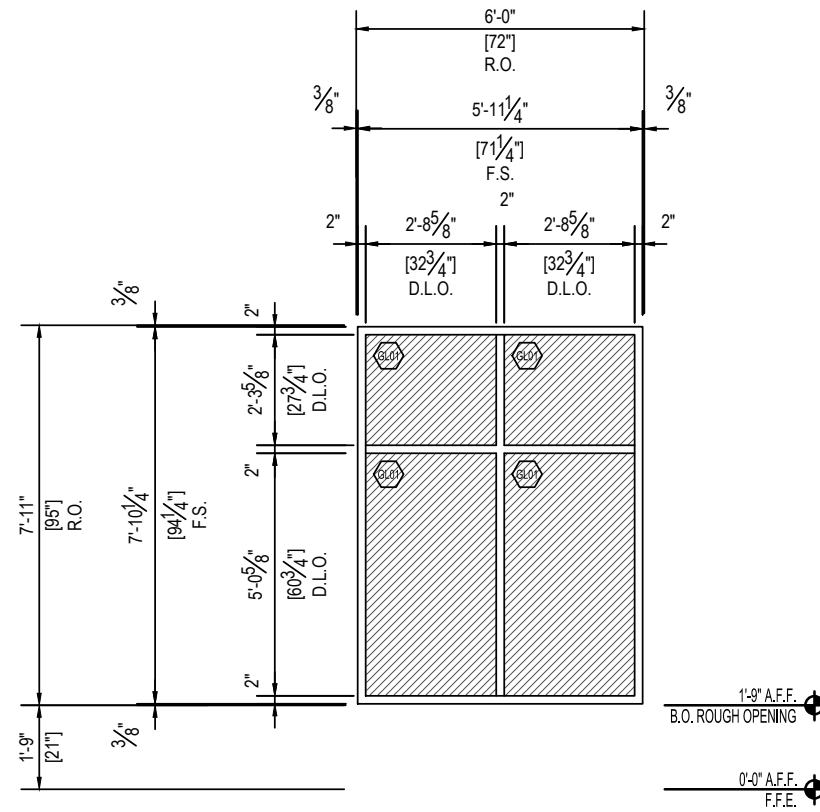

THUS REQ'D	1 THUS
FRAME TYPE	KAWNEER ENCORE
FINISH TYPE	CLEAR ANNOIDIZED
LOCATION	EXTERIOR - WEST

W2 WINDOW ELEVATION
E-03 ARCH REF: WINDOW TYPES - A-801

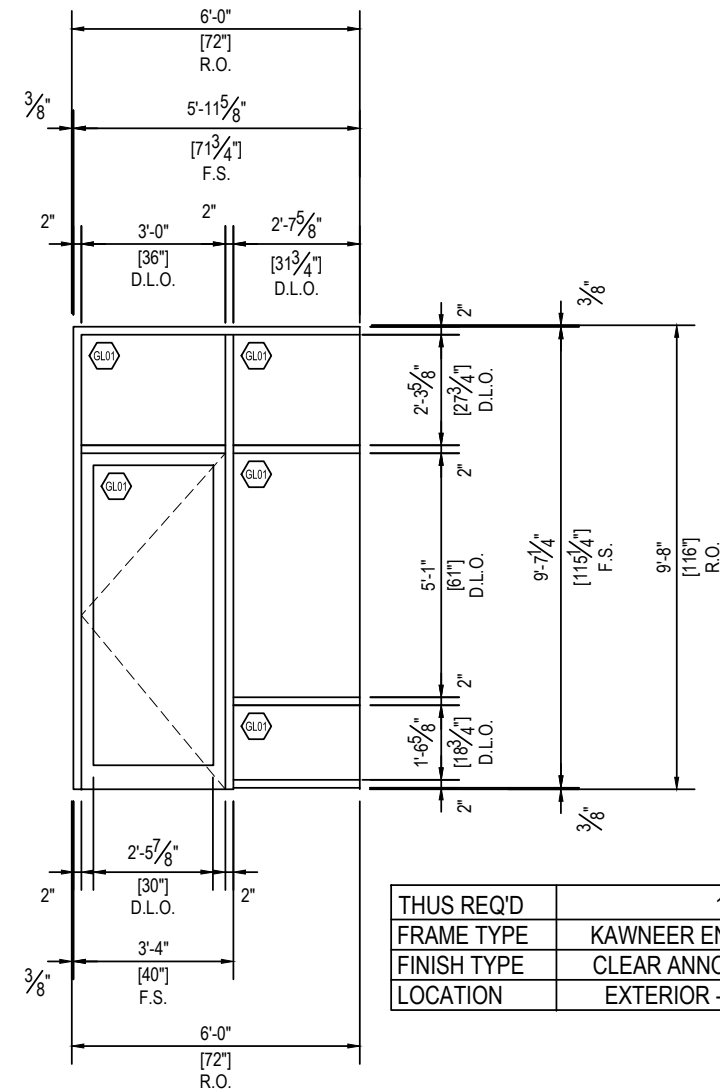

THUS REQ'D	1 THUS
FRAME TYPE	KAWNEER ENCORE
FINISH TYPE	CLEAR ANNOIDIZED
LOCATION	EXTERIOR - WEST

W3 WINDOW ELEVATION
E-03 ARCH REF: WINDOW TYPES - A-801

CLIENT

DRAFTING SERVICES

ARCHITECT OF RECORD

GENERAL CONTRACTOR

ISSUES/ REVISIONS

#	DATE	DESCRIPTION

STAMPS/ SUBMITTALS

PROJECT NAME/ ADDRESS

JOB NUMBER 23-001-01

ISSUE DATE 01/ 09/ 2022

DRAWN BY/ CHECKED BY KL/JA


SCALE 11X17: 1/4"=1'-0" | 24X16: 1/2"=1'-0"

DRAWING TITLE

STOREFRONT
ELEVATIONS

SHEET NUMBER

E-03

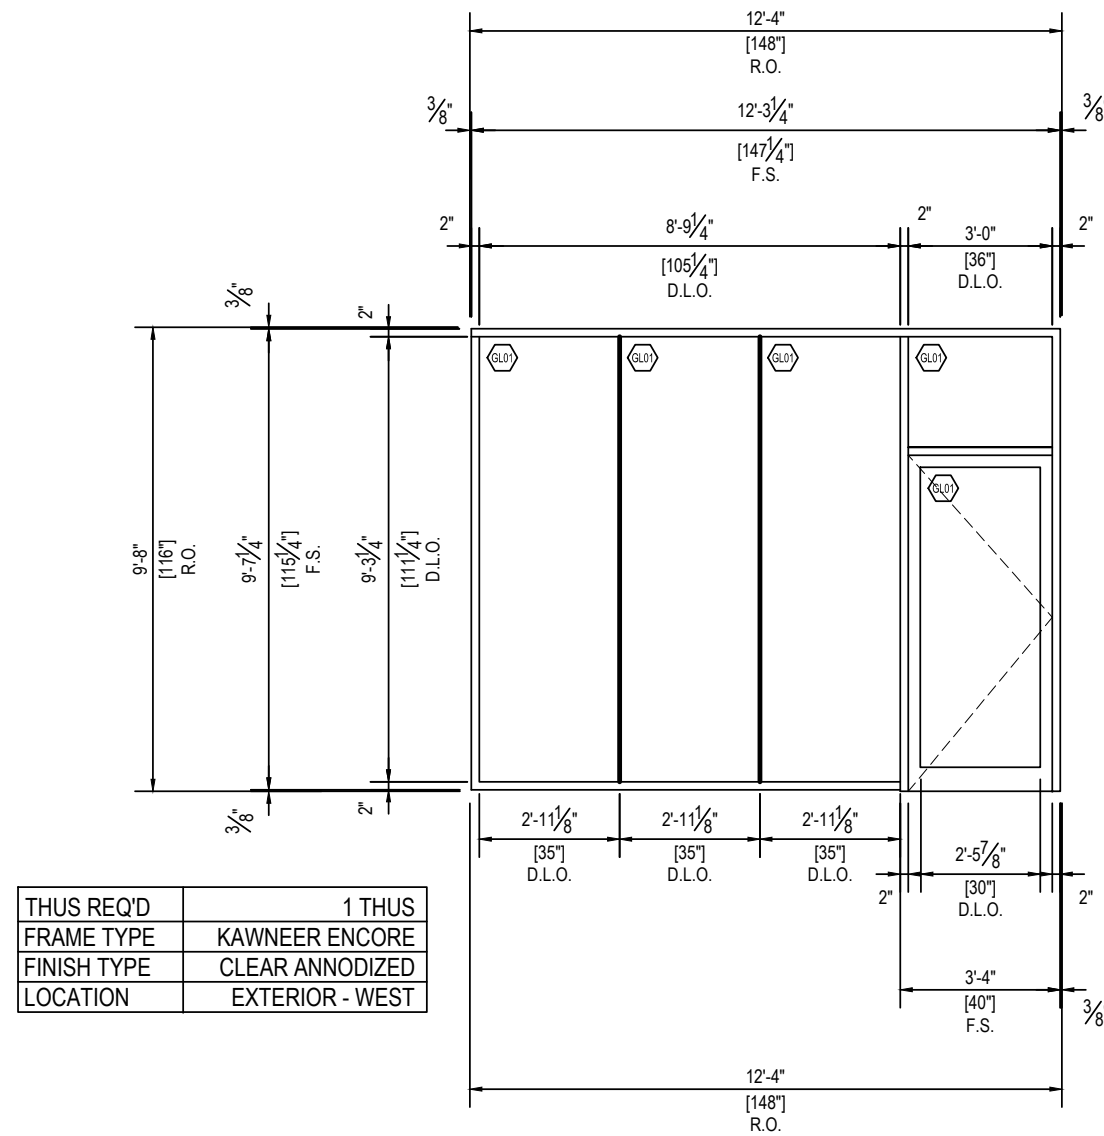

W1 WINDOW ELEVATION
 E-04 ARCH REF: WINDOW TYPES - A-801

CLIENT

DRAFTING SERVICES

ARCHITECT OF RECORD

GENERAL CONTRACTOR

ISSUES/ REVISIONS

#	DATE	DESCRIPTION

STAMPS/ SUBMITTALS

PROJECT NAME/ ADDRESS

JOB NUMBER 23-001-01

ISSUE DATE 01/ 09/ 2022

DRAWN BY/ CHECKED BY KL/JA

SCALE 11X17: 1/4"=1'-0" | 24X16: 1/2"=1'-0"

DRAWING TITLE

STOREFRONT
 ELEVATIONS

SHEET NUMBER

E-04